

ARCHITECTURE
ENGINEERING

Delaware
Dover Newark
302.734.7950 302.369.3700

Maryland
Salisbury
410.546.9100

Virginia
Virginia Beach
757.734.9110

North Carolina
Charlotte Raleigh
980.270.9100 919.243.1332
Wilmington
910.341.7600

www.beckermorgan.com

314 E. Main Street
Clayton, NC 27520
Firm #C-4743

7/13/2026 9:47 AM

PRELIMINARY


PROJECT TITLE

**CHRISTIAN
LIGHT RD**

CHRISTIAN LIGHT RD
FUQUAY-VARINA, NC
HARNETT COUNTY

SHEET TITLE

SKETCH PLAN

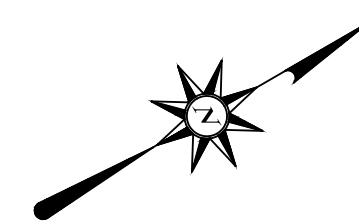

SCALE: 1" = 60'

ISSUE BLOCK

[illegible]

MARK	DATE	DESCRIPTION
------	------	-------------

PROJECT NO.: XXXXXXXX.XX	
--------------------------	--

DATE: 06/23/2026


SCALE: SEE GRAPHIC SCALE

DRAWN BY: ADS	PROJ. MGR.: XXX
----------------------	------------------------

SHEET

C-200

COPYRIGHT 2023

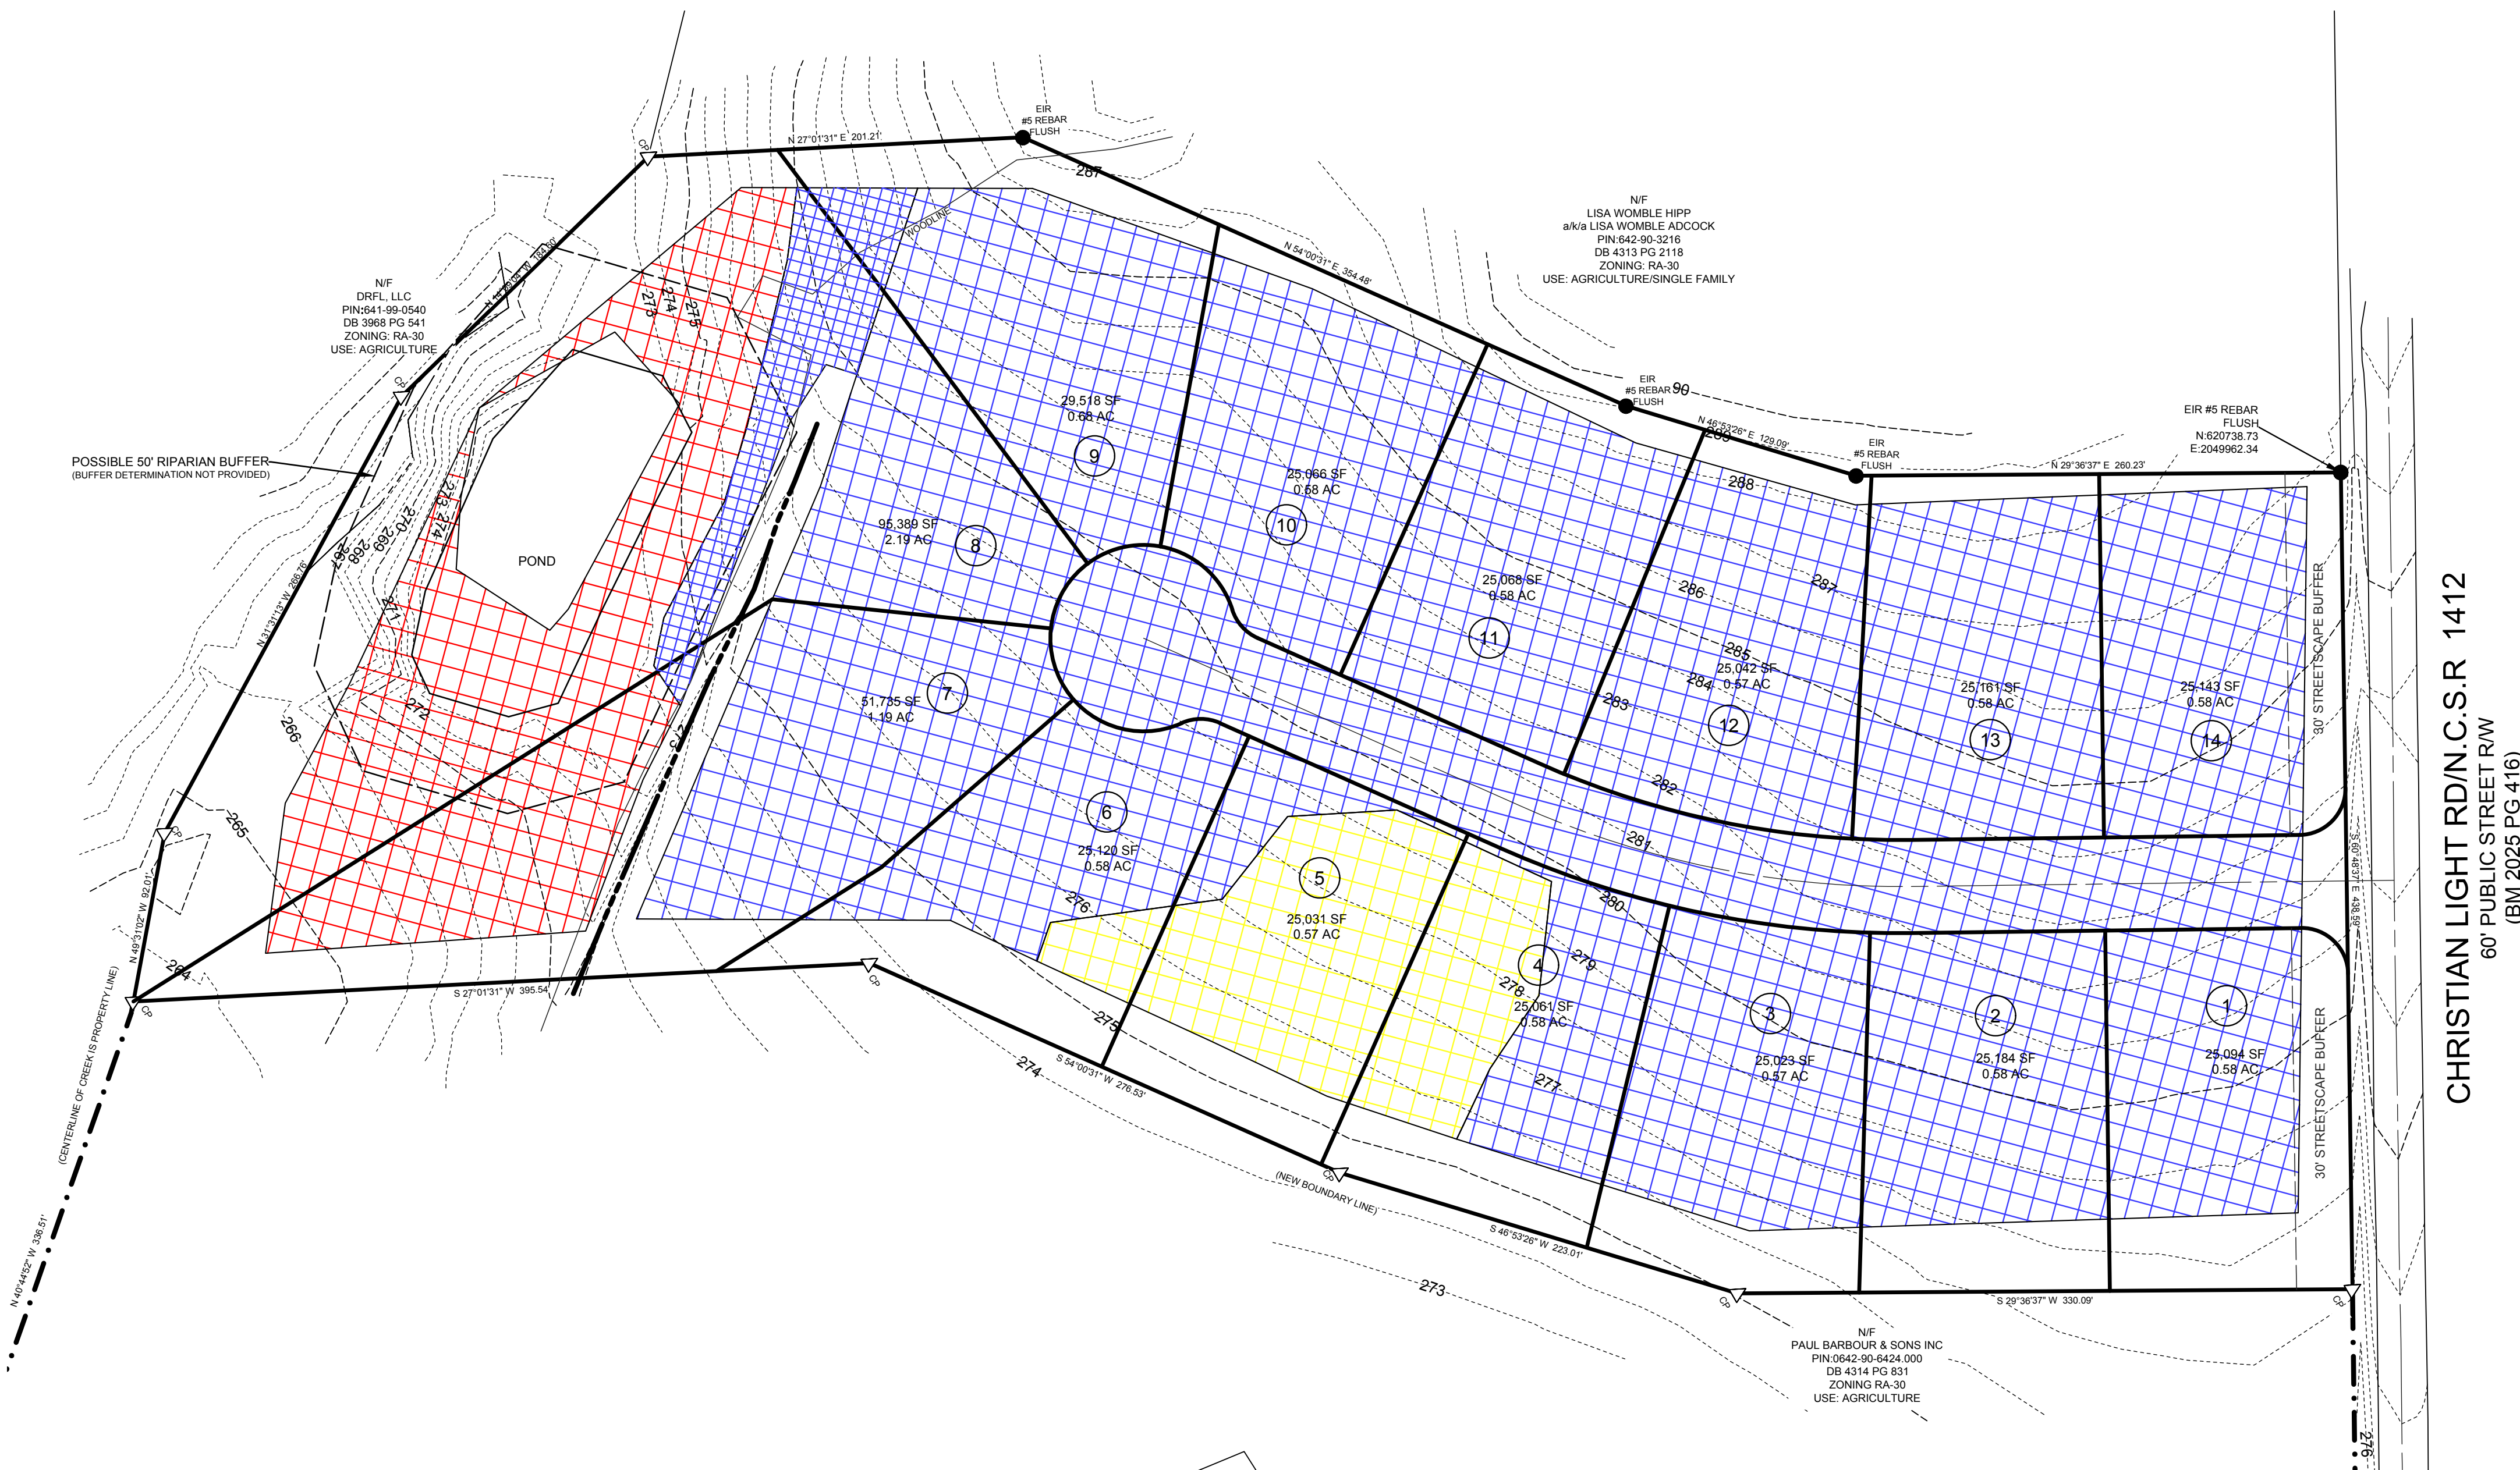

Areas contain soils with 24" or more of suitable soil material and have potential for accepted, conventional or modified conventional septic systems. There may be inclusions of soils in these areas that may only be suitable for innovative septic systems.

Areas contain soils with 13" to 23" of suitable soil material and have potential for Fill Systems, Innovative septic systems, Anaerobic Dig Systems, and Pretreatment septic systems. There may be inclusions of soils in these areas that may only be suitable for innovative septic systems.

Areas contain soils with 12" or less of suitable soil material. These soils have severe limitations and are typically unsuitable for septic systems. Additionally, these areas may be jurisdictional and are subject to regulation by the USACE.